


現況図  
SCALE 1:300

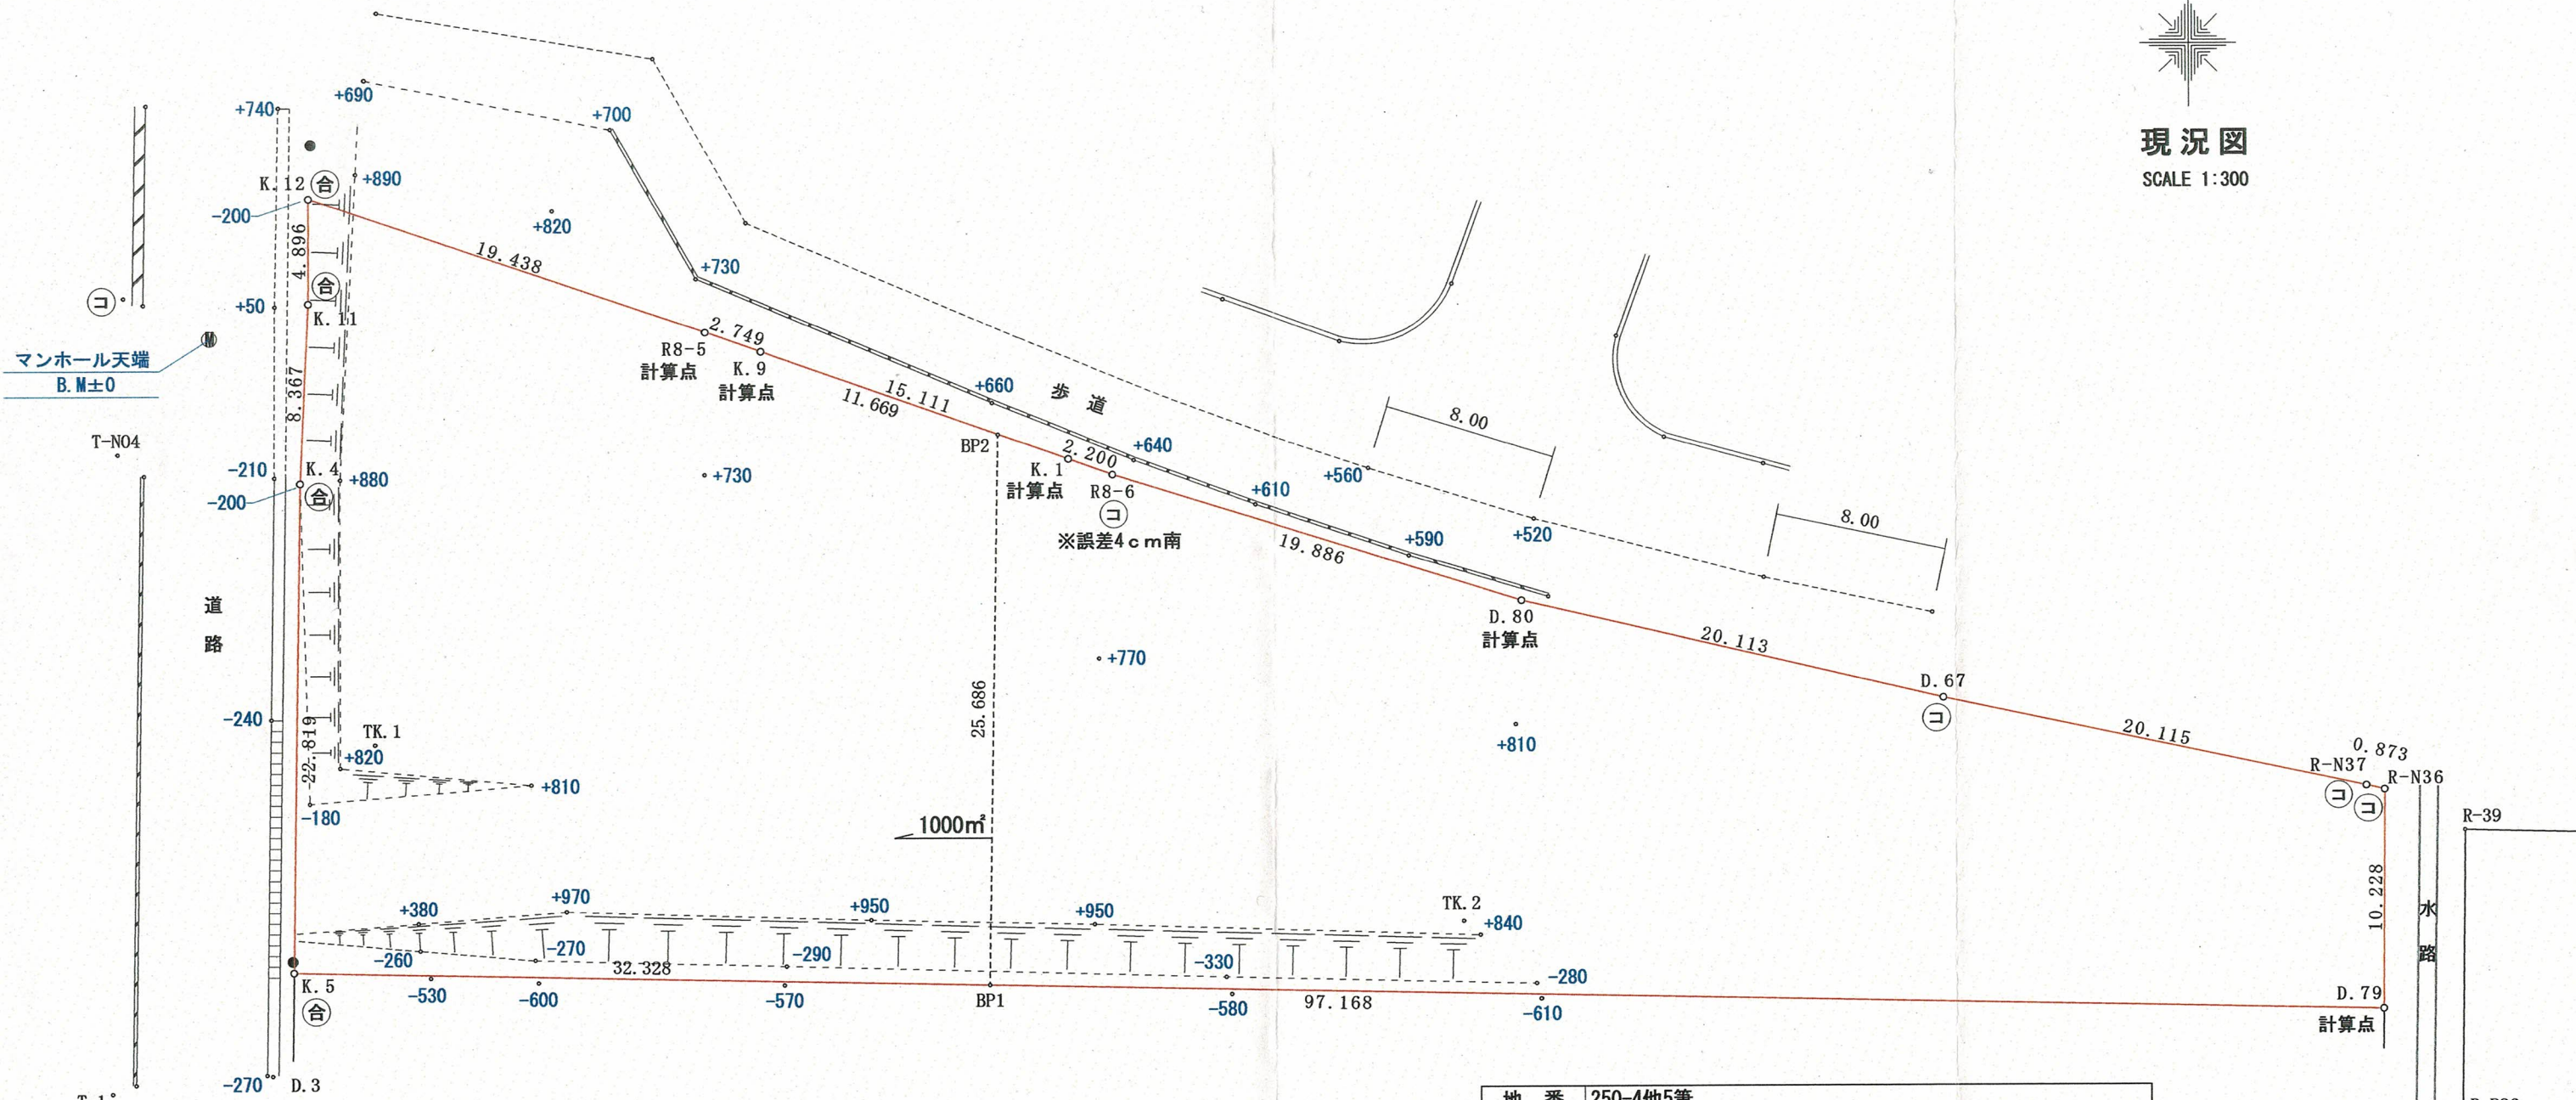

地番	250-4他5筆		
測点	X <sub>n</sub>	Y <sub>n</sub>	(X <sub>n+1</sub> - X <sub>n-1</sub> )Y <sub>n</sub>
D. 79	34269.232	-64502.629	-528534.542026
R-N36	34279.459	-64502.515	-672116.206300
R-N37	34279.652	-64503.367	-282073.223891
D. 67	34283.832	-64523.043	-566899.455798
D. 80	34288.438	-64542.622	-681182.832588
R8-6	34294.386	-64561.597	-431400.591154
K. 1	34295.120	-64563.671	-372984.327367
K. 9	34300.163	-64577.916	-384690.645612
R8-5	34301.077	-64580.509	-463042.249530
K. 12	34307.333	-64598.913	-87854.521680
K. 11	34302.437	-64598.937	856129.712061
K. 4	34294.080	-64599.351	2013690.969372
K. 5	34271.265	-64599.775	1605175.209200
		倍面積	4217.294687
		面積	2108.64734
		地積	2108.64 m <sup>2</sup>

登記簿 2101 m<sup>2</sup>